




جایگشت کونل سوم در ورودی پنجره اتاق هیتر

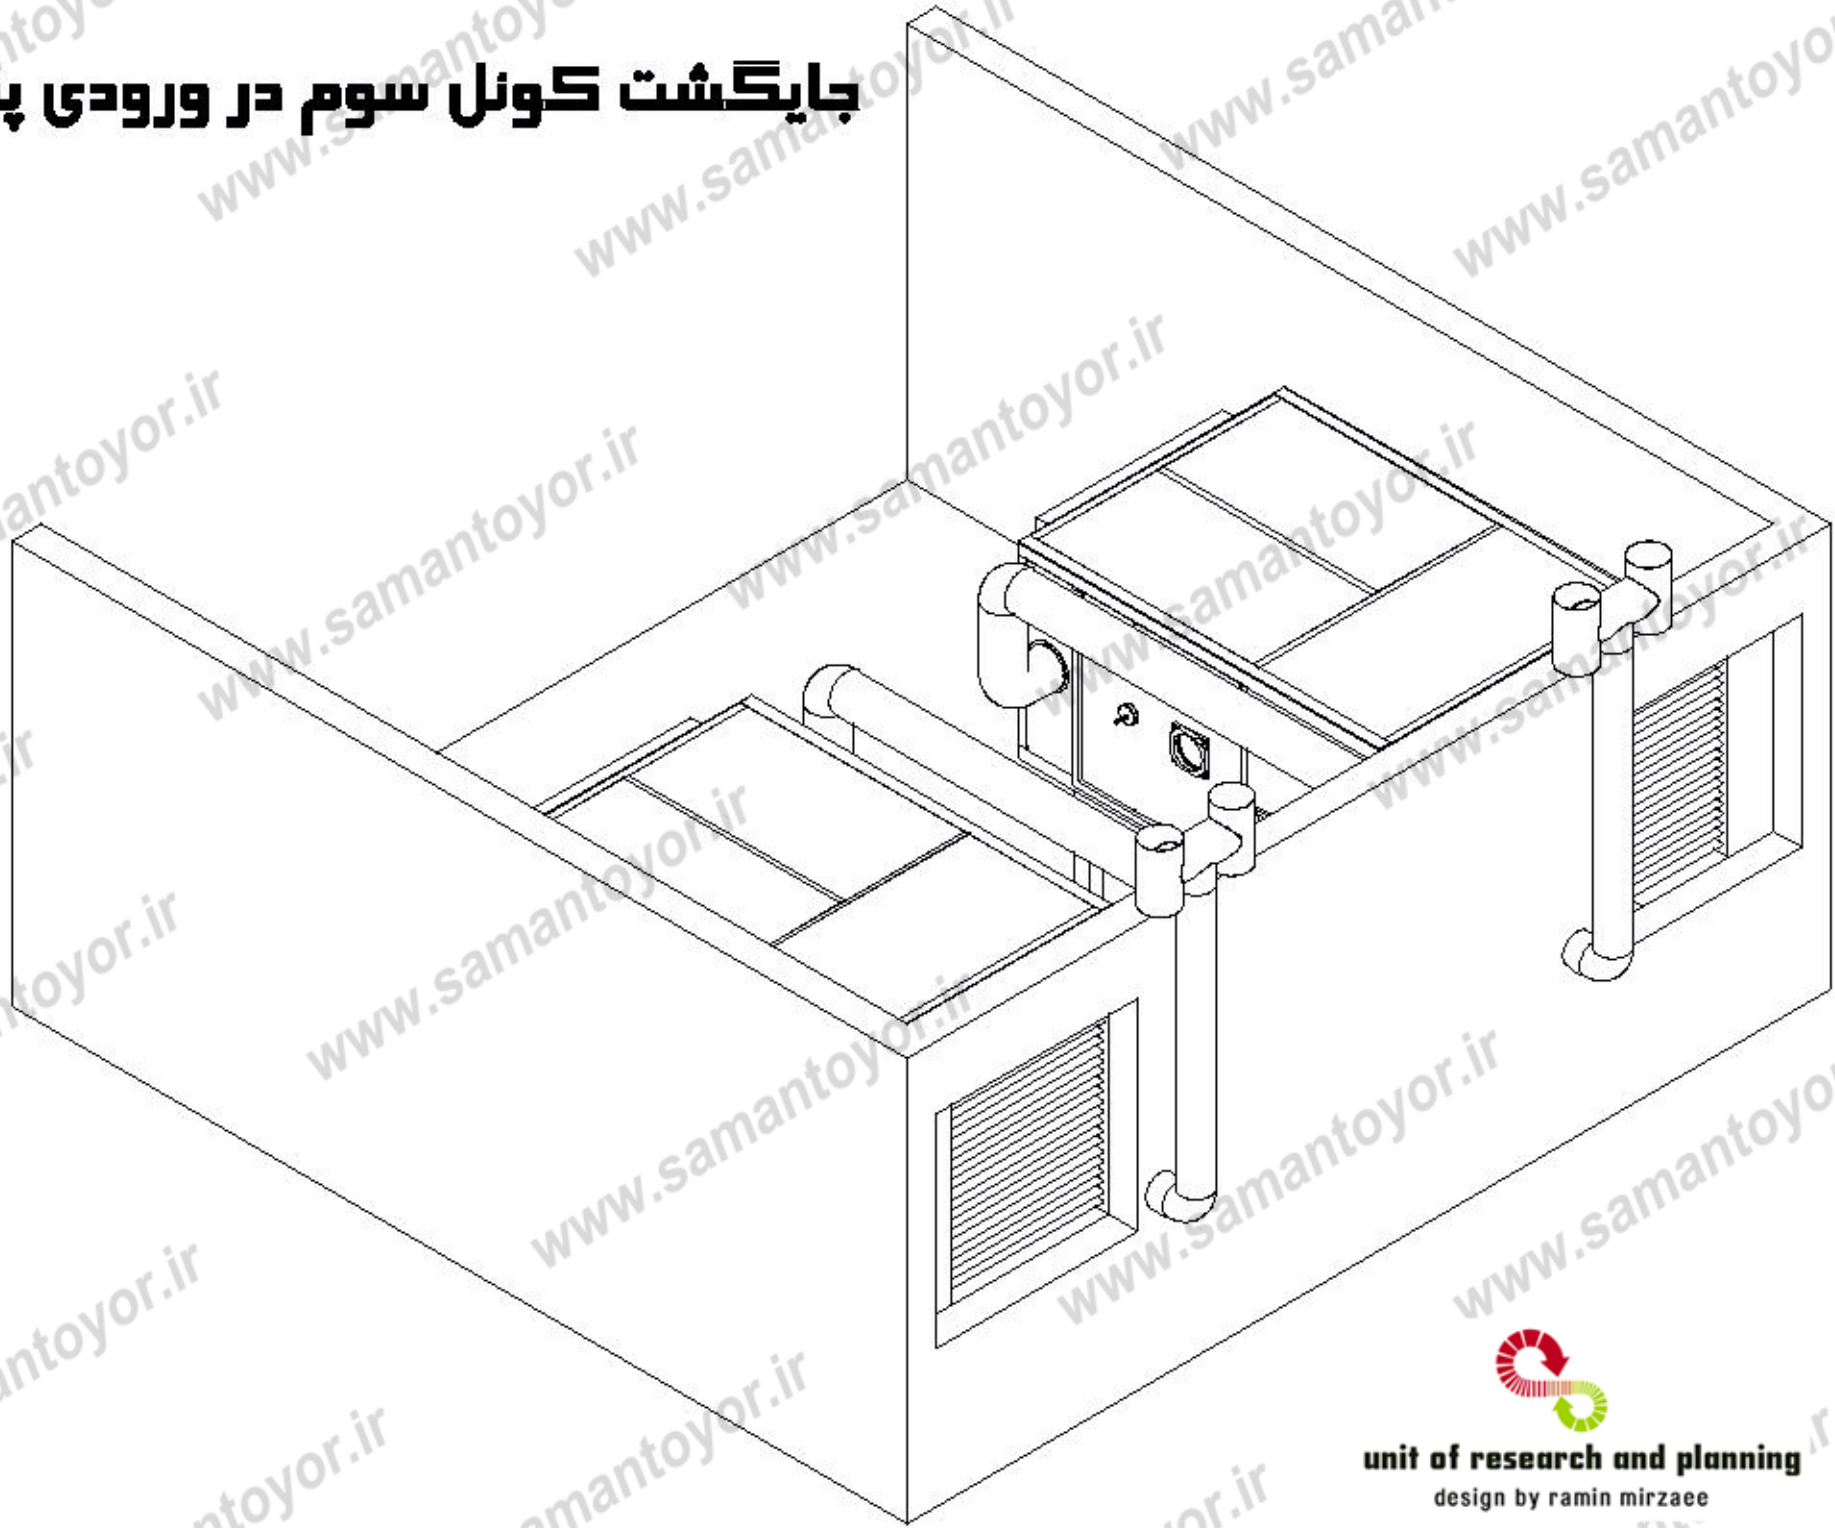


unit of research and planning
design by ramin mirzaee

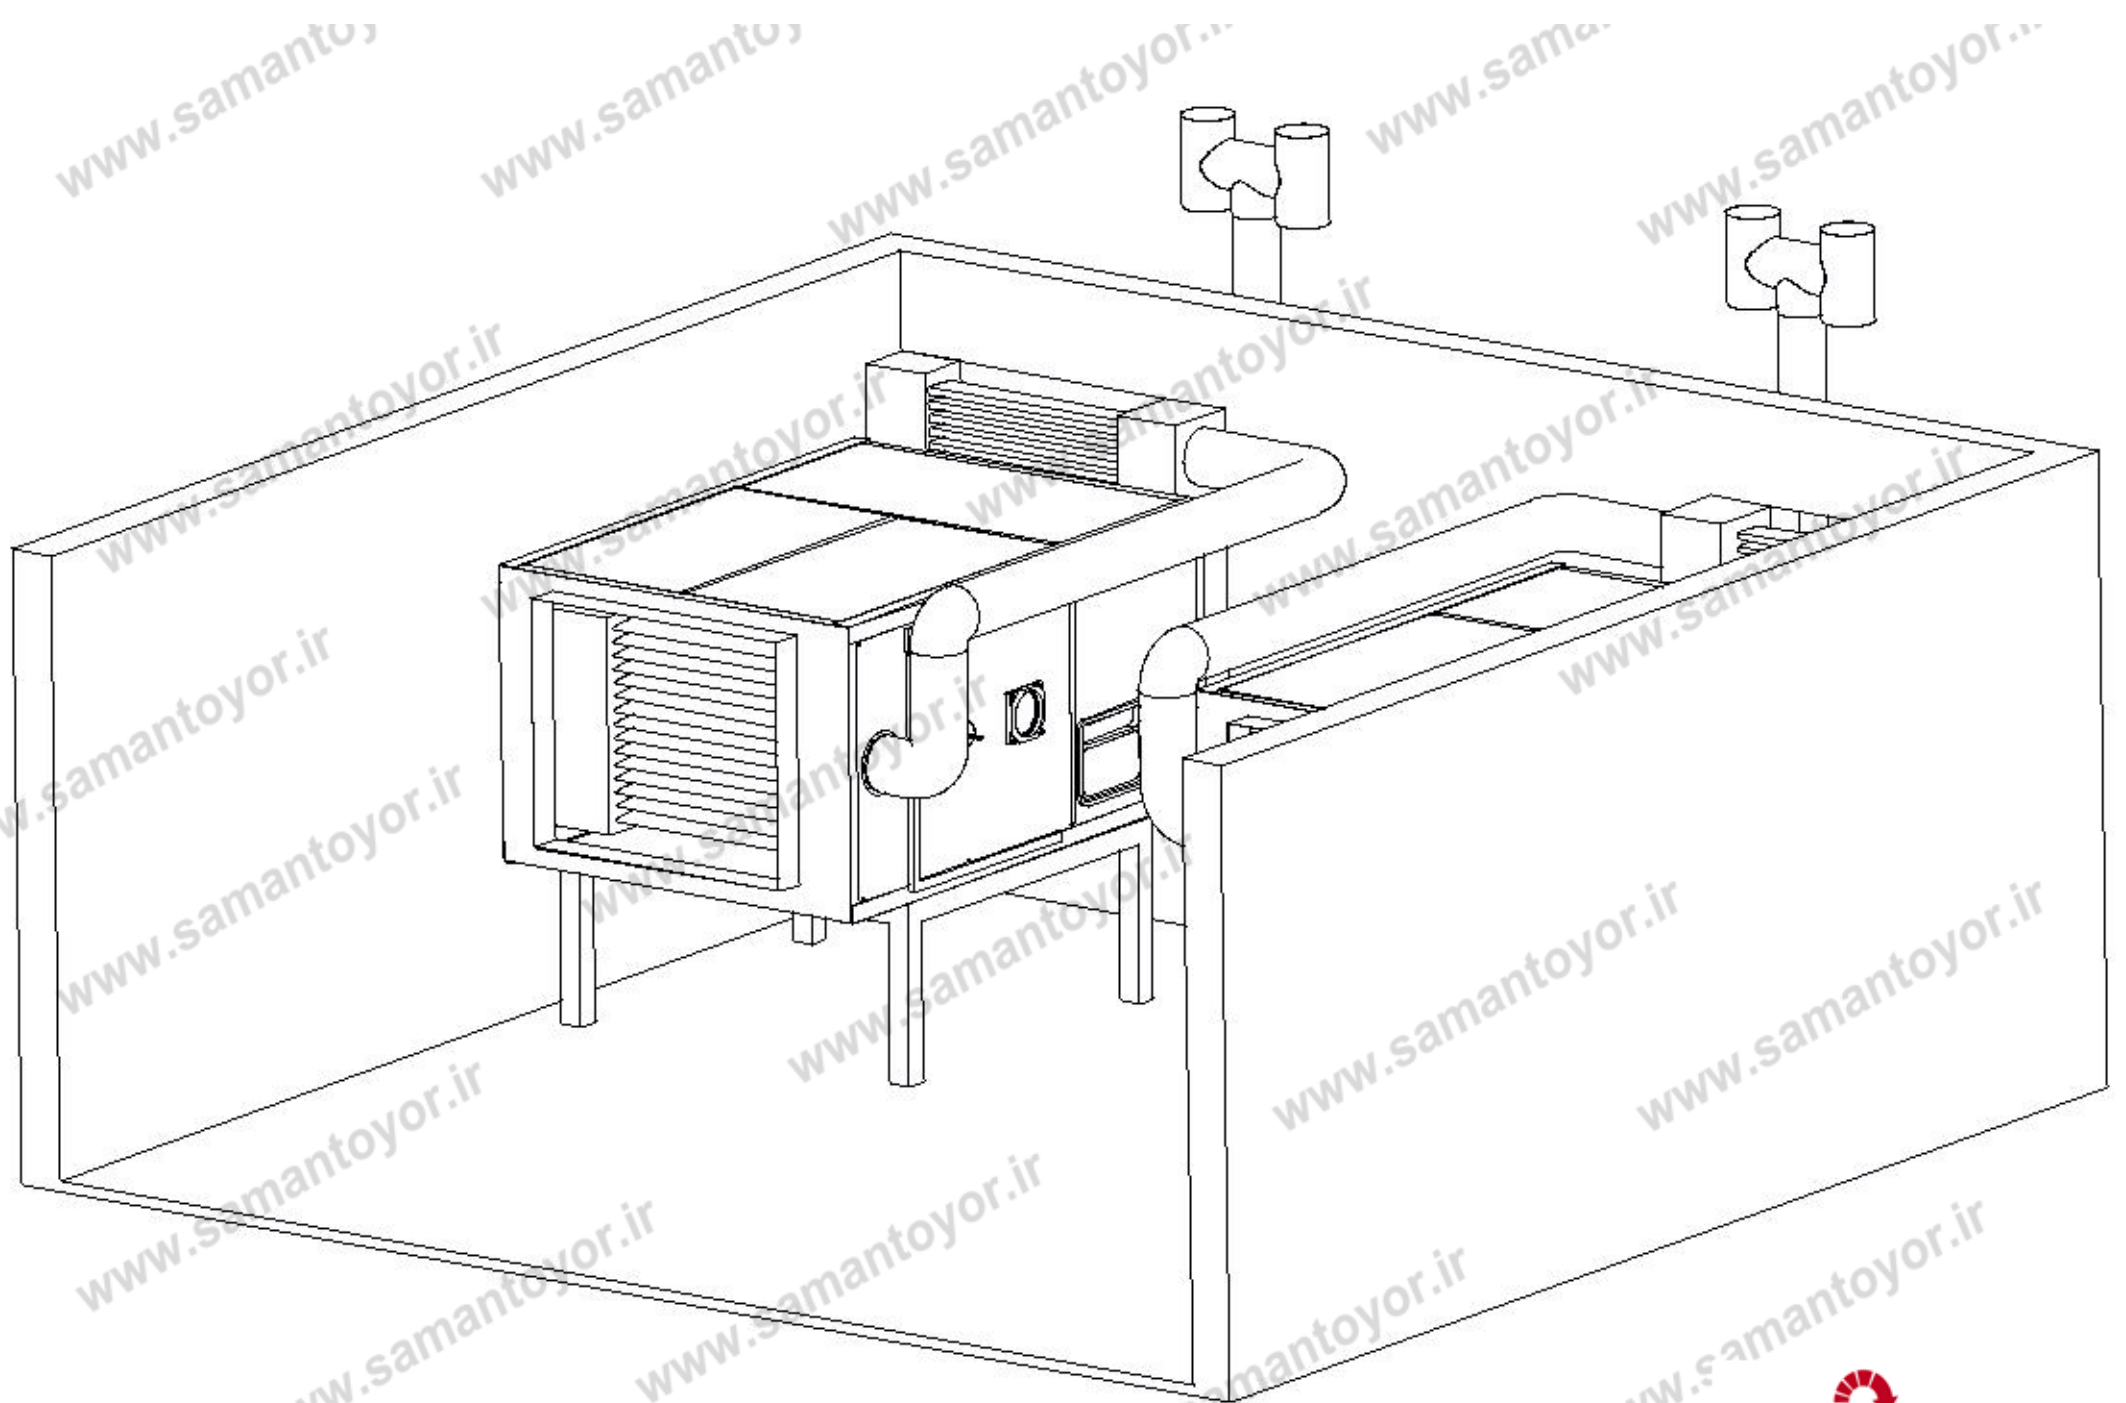

unit of research and planning
design by ramin mirzaee

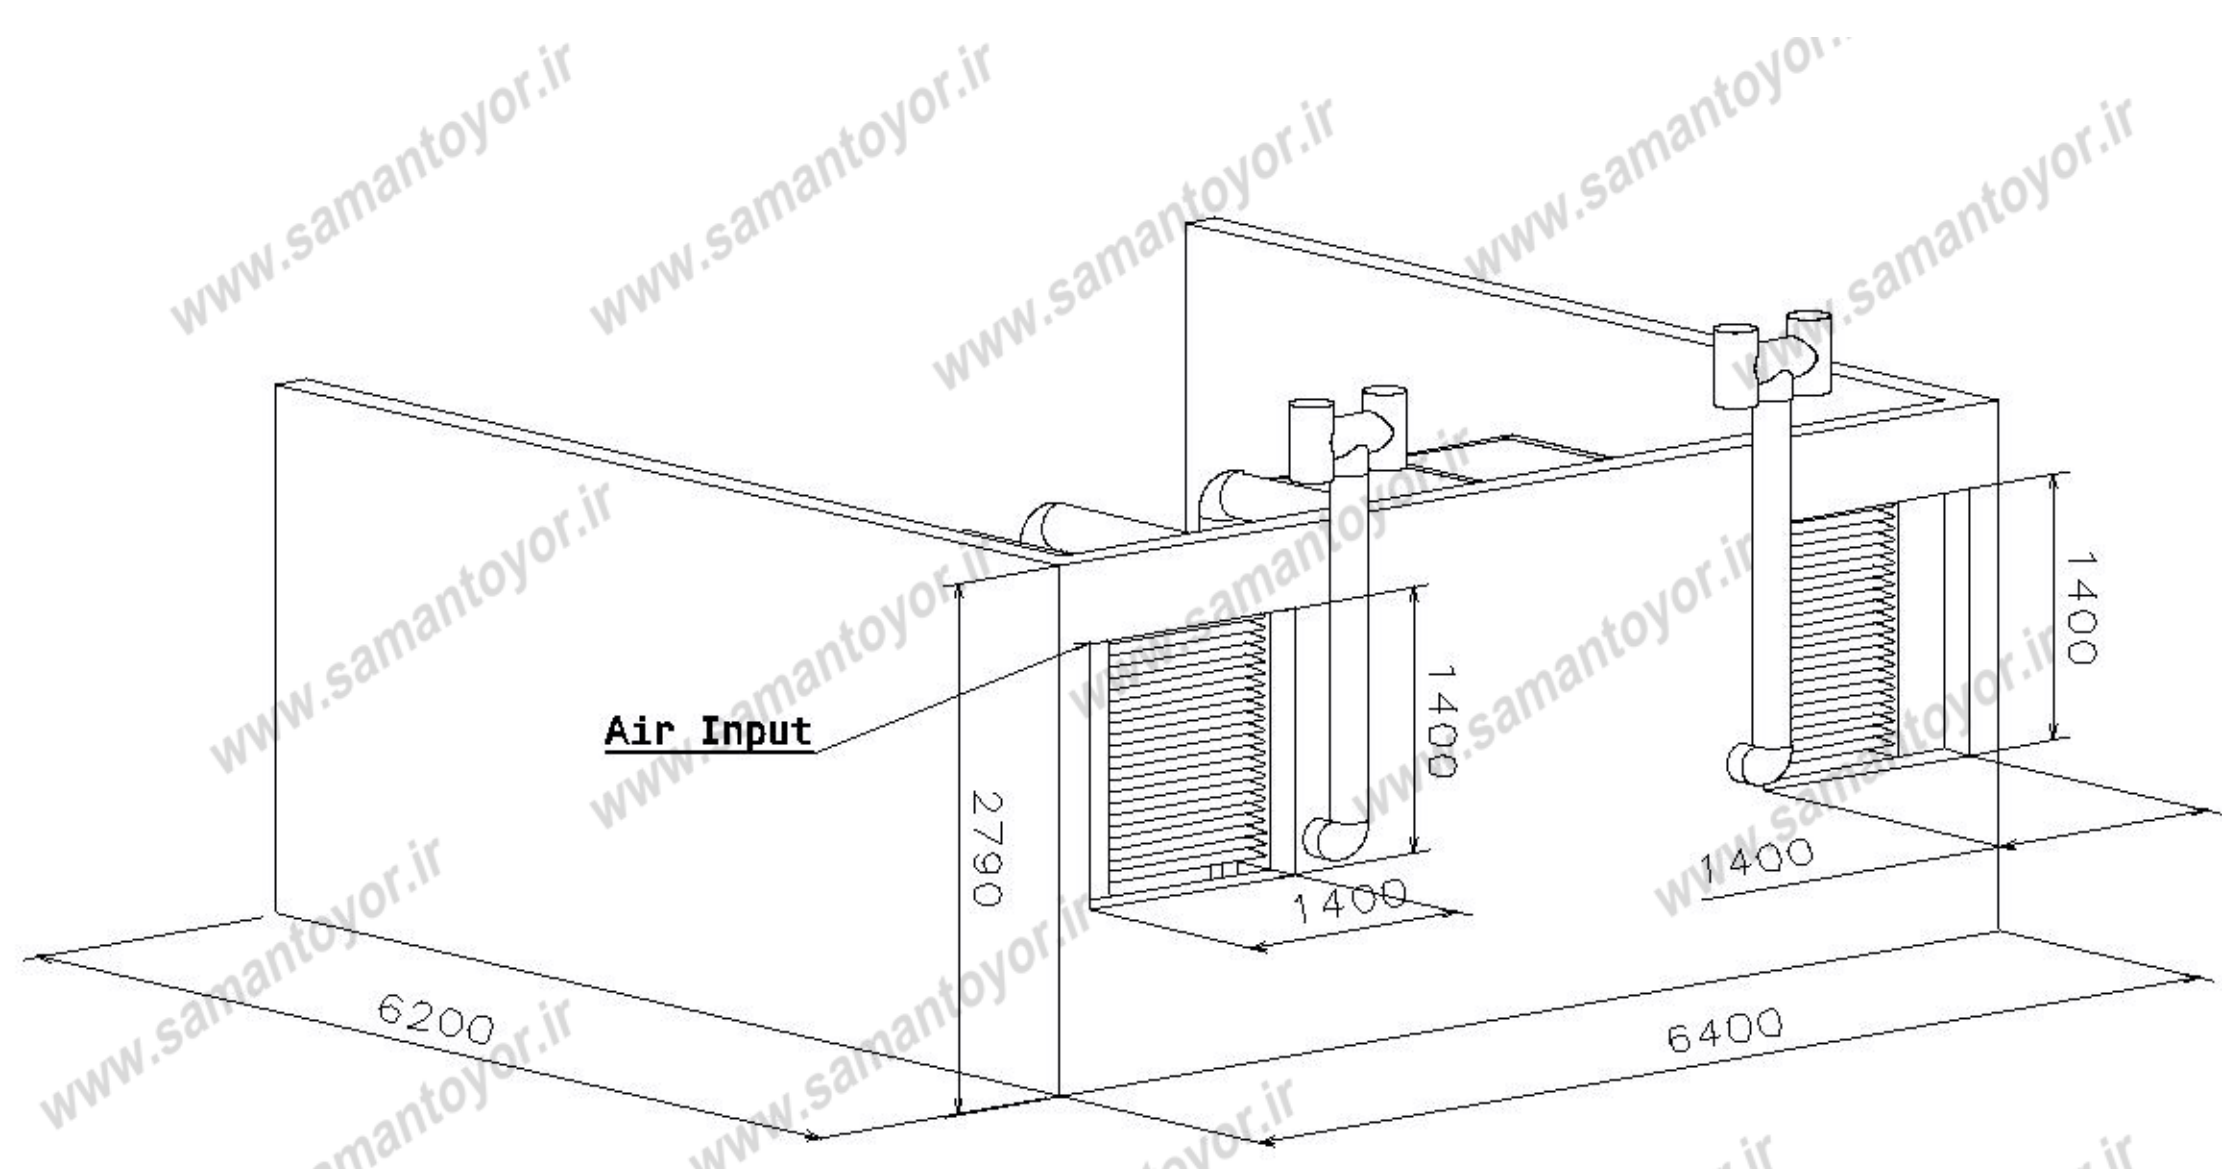

unit of research and planning
design by ramin mirzaee

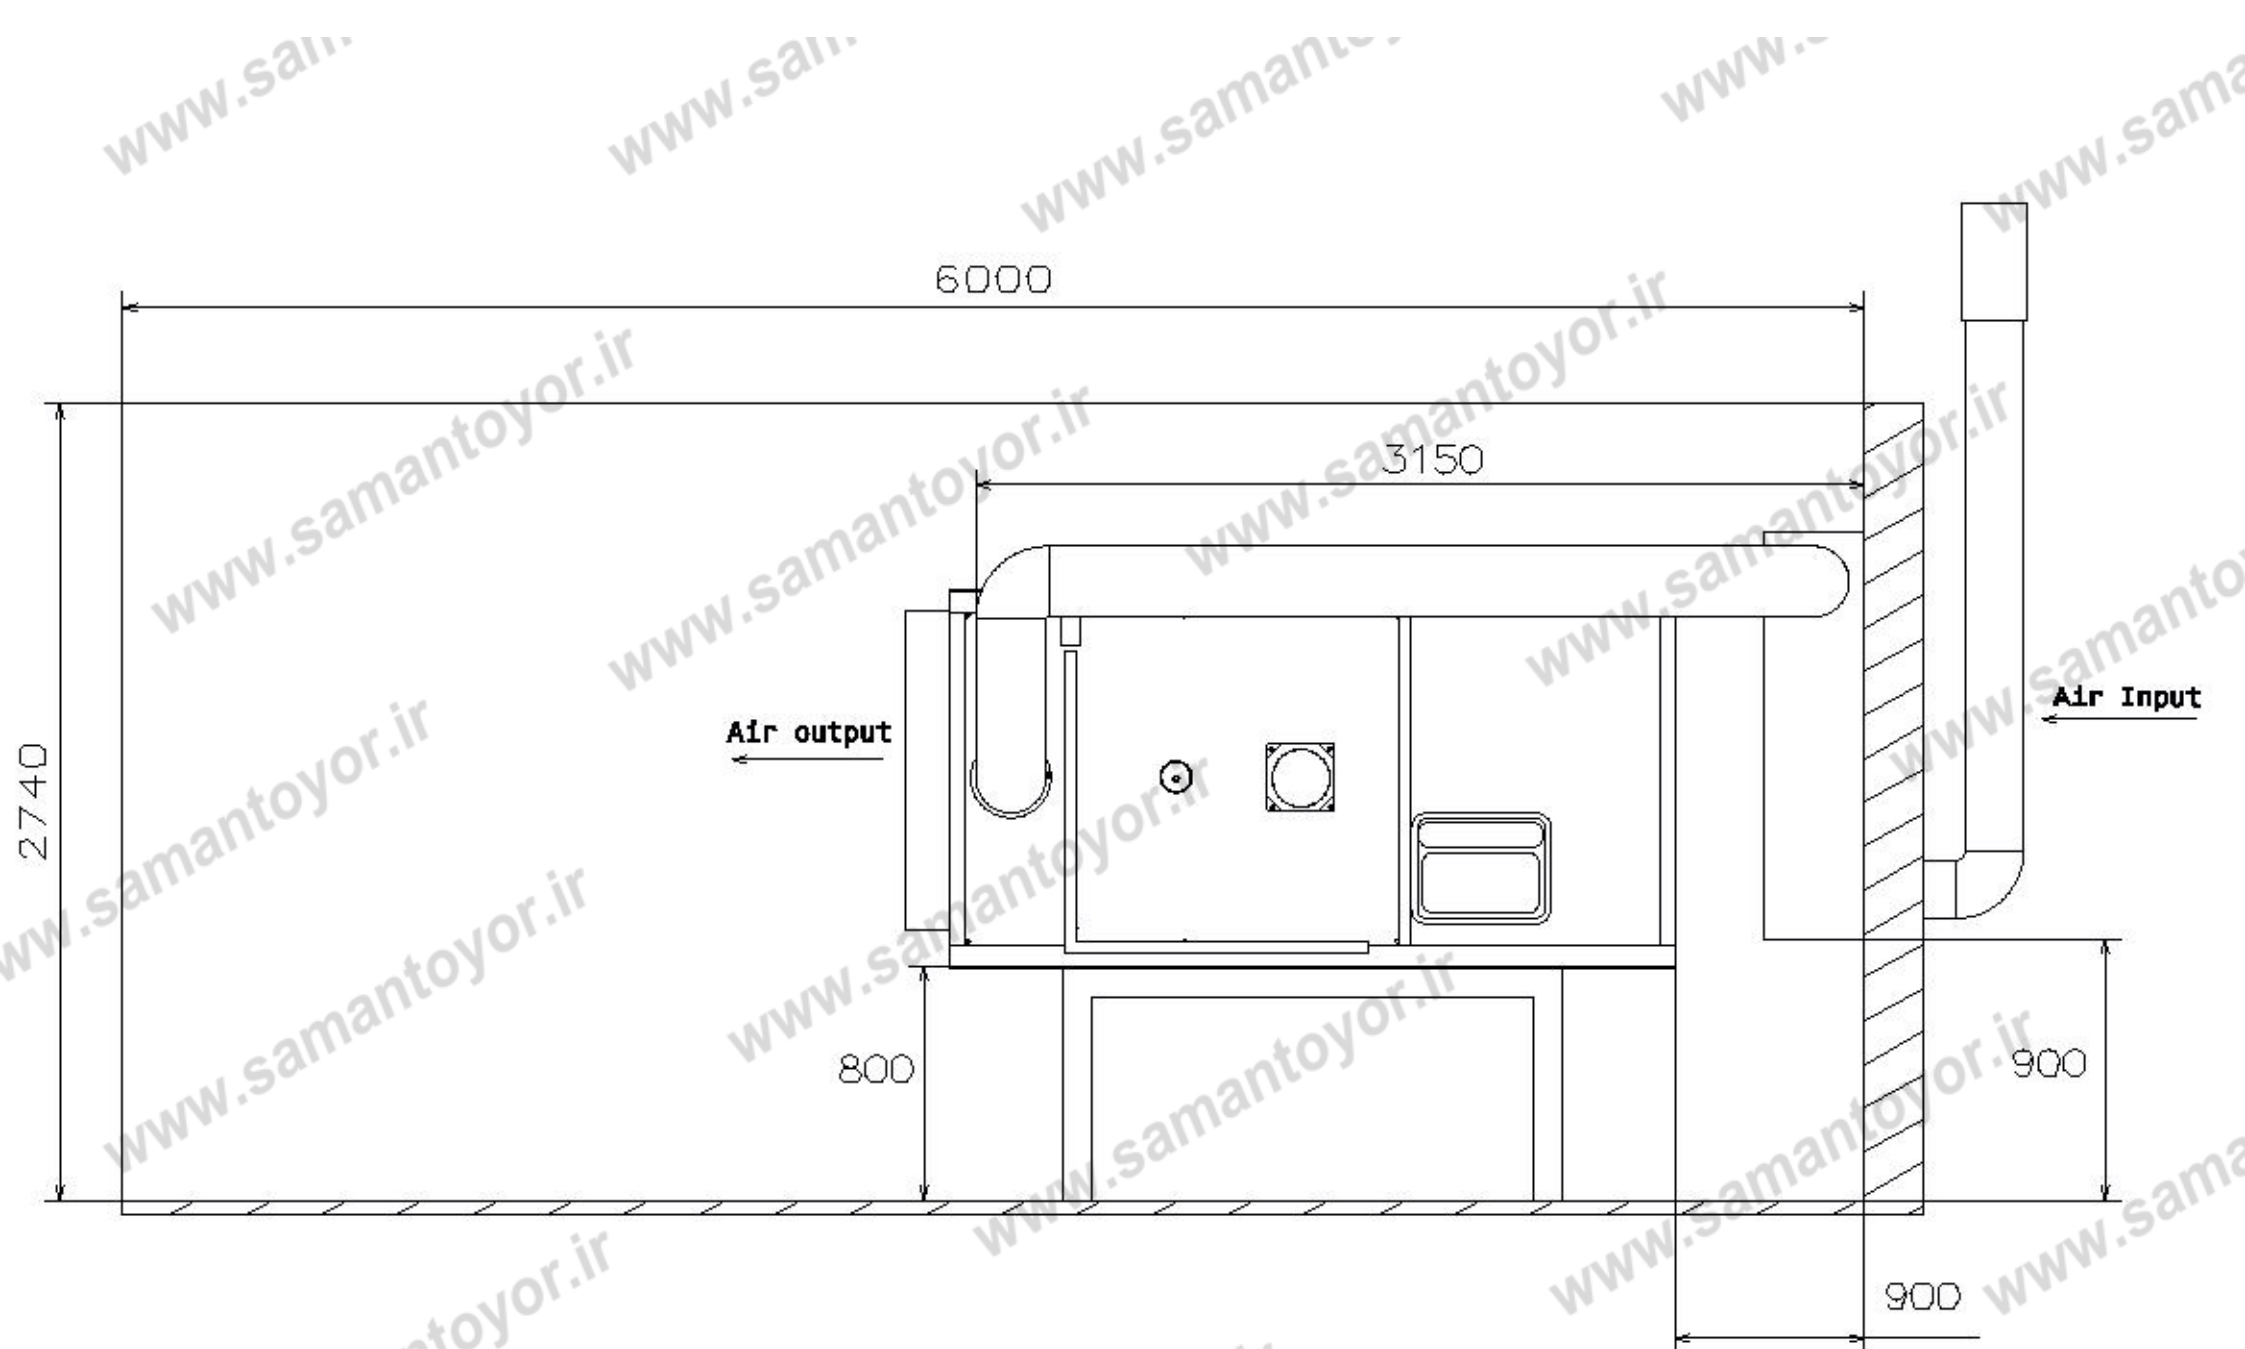

unit of research and planning
design by ramin mirzaee